



RESIDENTIAL SITE PLAN EXAMPLE

Hours: Monday, Tuesday, Thursday 8 am–4 pm and Wednesday 8 am–3 pm

CITY OF SAN LEANDRO
Community Development Department
835 East 14th Street
San Leandro, CA 94577

Email planner@sanleandro.org
Call (510) 577-3325


SITE PLAN

The Single-Family Residential Site Plan is a to-scale plan that shows all uses and structures on a parcel of land.

It can be combined with a floor plan that shows the relationship between different rooms and spaces.

Single-Family Residential Site Plans include:

- Title, Scale, North Arrow
- Property lines
- Sidewalks & Curbs
- Driveways & Walkways
- All structures with a roof, incl. sheds
- Doors & Windows
- Setback Dimensions
- Distances between all structures
- Outline of buildings and window placement next door
- Garage/Carport
- Walls & Fences (inc. height)

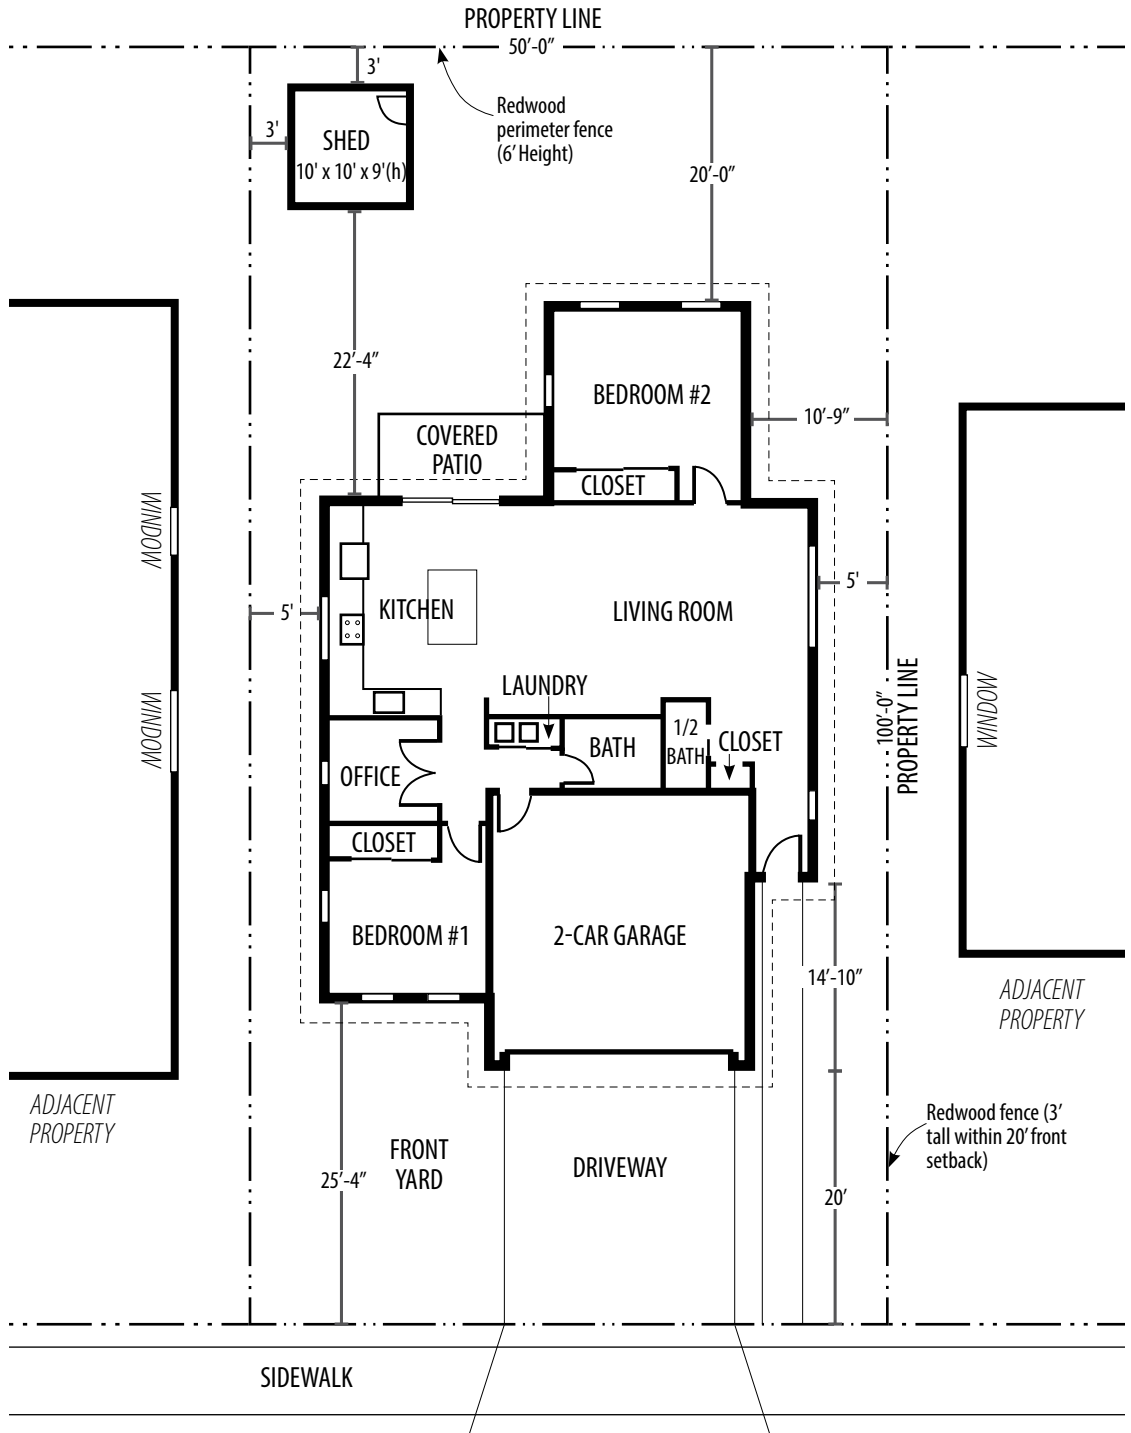

1234 CEDAR AVE.

SCALE 1" = 15'-0"



ONE-STORY SINGLE-FAMILY RESIDENCE

1,340 Sq. Ft. Floor Area

Zoning Code and Zoning Map
available online at:
www.sanleandro.org/zoning